


NO-FINES CONCRETE (NFC) WIDTH TABLE

WALL HEIGHT	NFC WIDTH	NFC HEIGHT
<600	300	400
800	400	600
1000	550	800
1200	700	
1400	850	

To comply with most council requirements, please seek specific engineering advice for walls over 1 metre high or for low walls carrying vehicle traffic, etc.

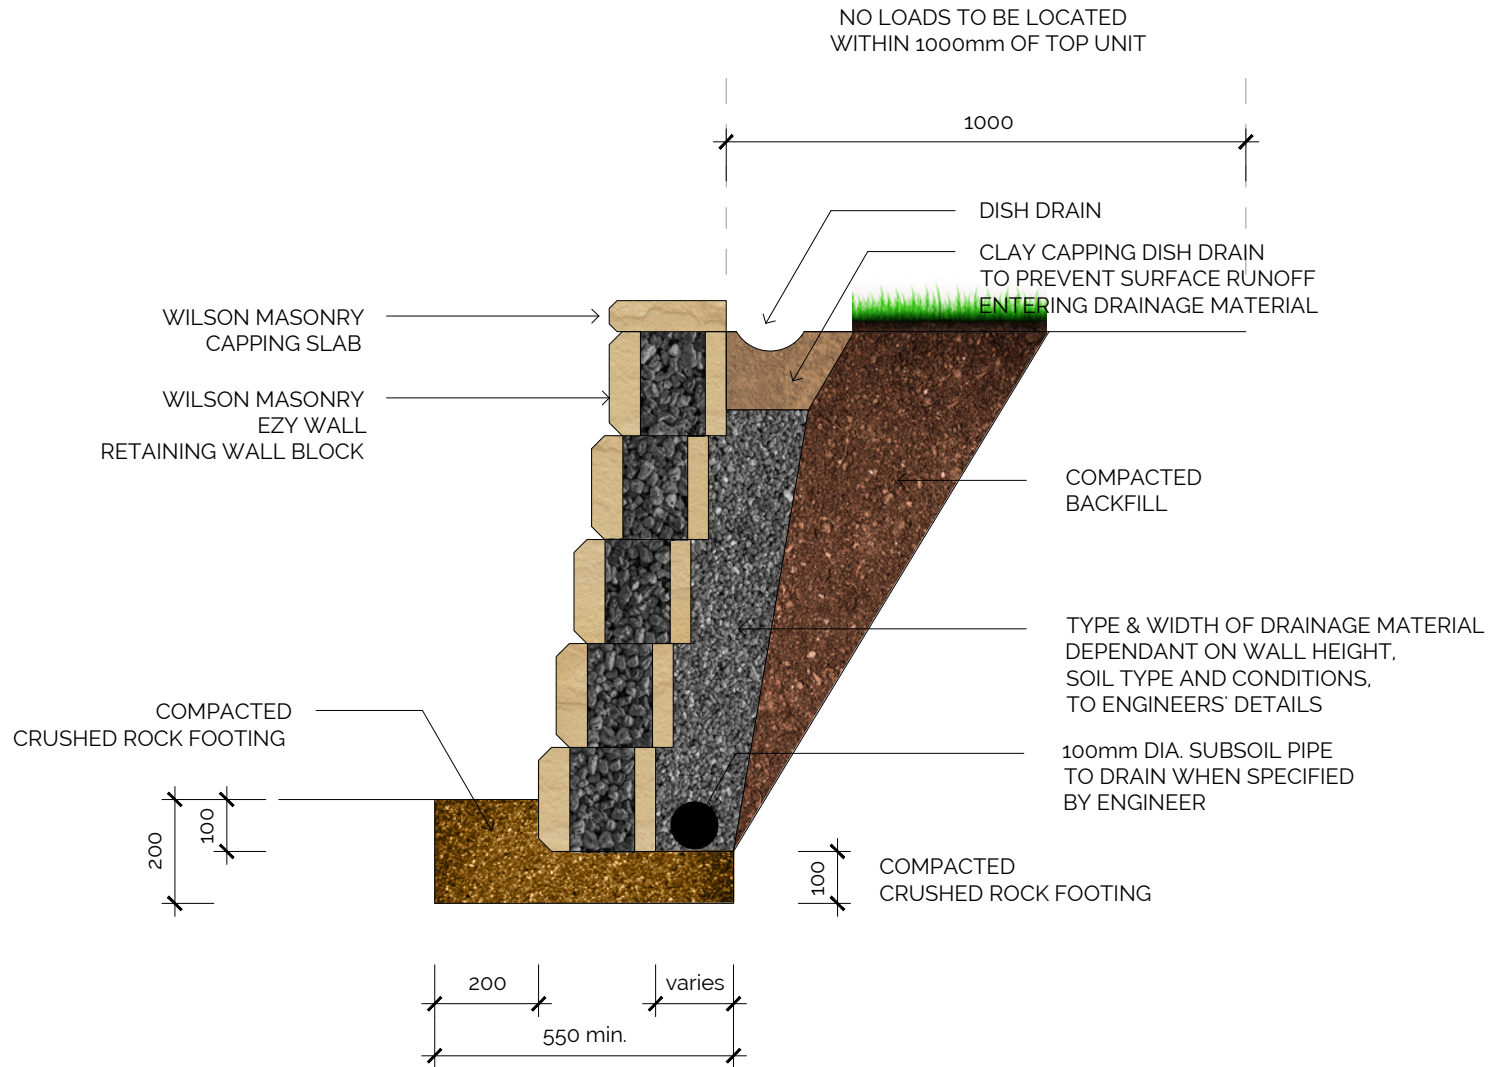

To comply with most council requirements, please seek specific engineering advice for walls over 1 metre high or for low walls carrying vehicle traffic, etc.